



VERT. OR HORIZ. JOINT

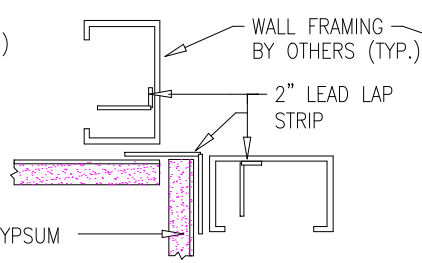


CORNER JOINT

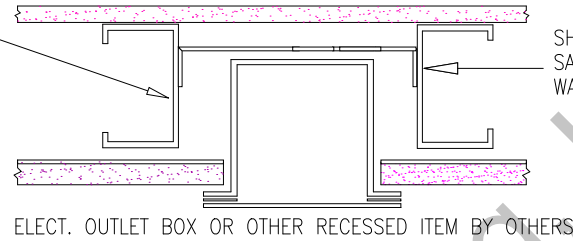


RECESSED ITEMS


SHEET LEAD LINING SAME THICKNESS AS WALL LEAD  
 2" WIDE LEAD LAP STRIP SAME THICKNESS AS LEAD LINING. SHIPPED LOOSE, INSTALLED SEPARATELY.

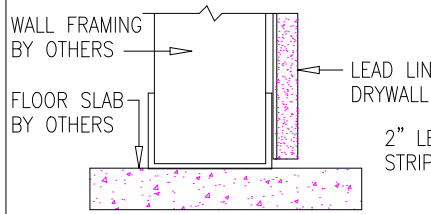


WALL BASE

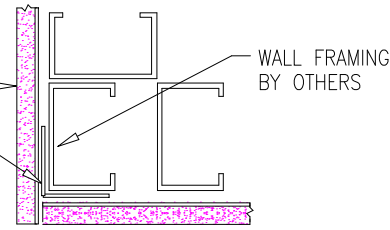


OUTSIDE CORNER

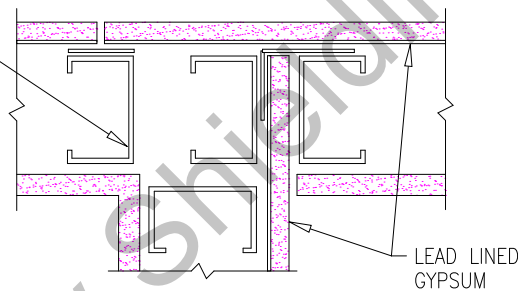


THRU-WALL JOINT

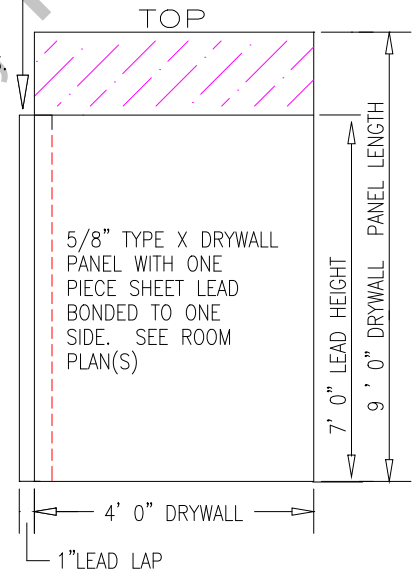

LEAD LINED PANEL

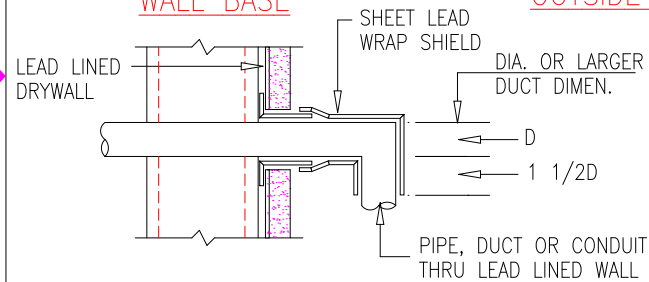

PIPE, DUCT OR CONDUIT PENETRATION (HORIZ. OR VERT.)

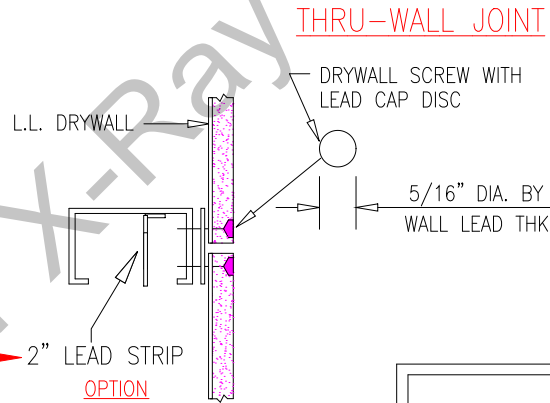

FASTENER METHOD

LEAD LINED DRYWALL SECTIONS - TYPICAL

GENERAL NOTES:

- \* LEAD LINING DETAILS SHOWN ARE TYPICAL & SIMILAR FOR METAL STUD, WOOD STUD OR OTHER FURRED SYSTEMS
- \* LEAD LINED DRYWALL MATERIAL ONLY FURNISHED BY LONE STAR X-Ray FOR INSTALLATION BY OTHERS
- \* LEAD LINING FOR ELECT. SWITCH, DUPLEX WALL BOXES AND/OR OTHER DEVICES FURNISHED & INSTALLED BY OTHERS
- \* WHERE EQUIPMENT, FIXTURES, DUCTS, PIPES, ETC. PIERCE THE LEAD LINING, LEAD WRAP THE ITEM ALL AROUND & BEHIND TO PROVIDE A CONTINUOUS LEAD COVER, SHEET LEAD FOR THESE FURNISHED & INSTALLED BY OTHERS

2" LEAD STRIP  
 OPTION

LEAD DISC ATTACHED WITH ADHESIVE TO TOP OF SCREW HEAD.  
 \* LIMITED TO SPECIAL FEILD CONDITIONS

THIS DOCUMENT AND THE INFORMATION CONTAINED HEREON IS PROPERTY OF LONE STAR X-RAY, AND MAY NOT BE ALTERED, COPIED, USED FOR MANUFACTURE OR COMMUNICATED TO ANY OTHER PERSON WITHOUT THE WRITTEN PERMISSION OF LONE STAR X-RAY.

MATERIALS LIST			
CONTRACTOR:		PROJECT:	
CONTACT:		LONE STAR X-RAY SHIELDING P.O. BOX 2176 SPLENDORA, TX 77372	
PROJECT NUMBER -		DRAWING TITLE: LEAD LINED GYPBOARD DETAILS	REV: 10/7/08
DATE:	SCALE: N.T.S.	FILE NO.: LSLET-01	SHEET: 1 of 1
			BY: L.M.