



# Corner Construction Wall Specifications

Lead Backed Drywall

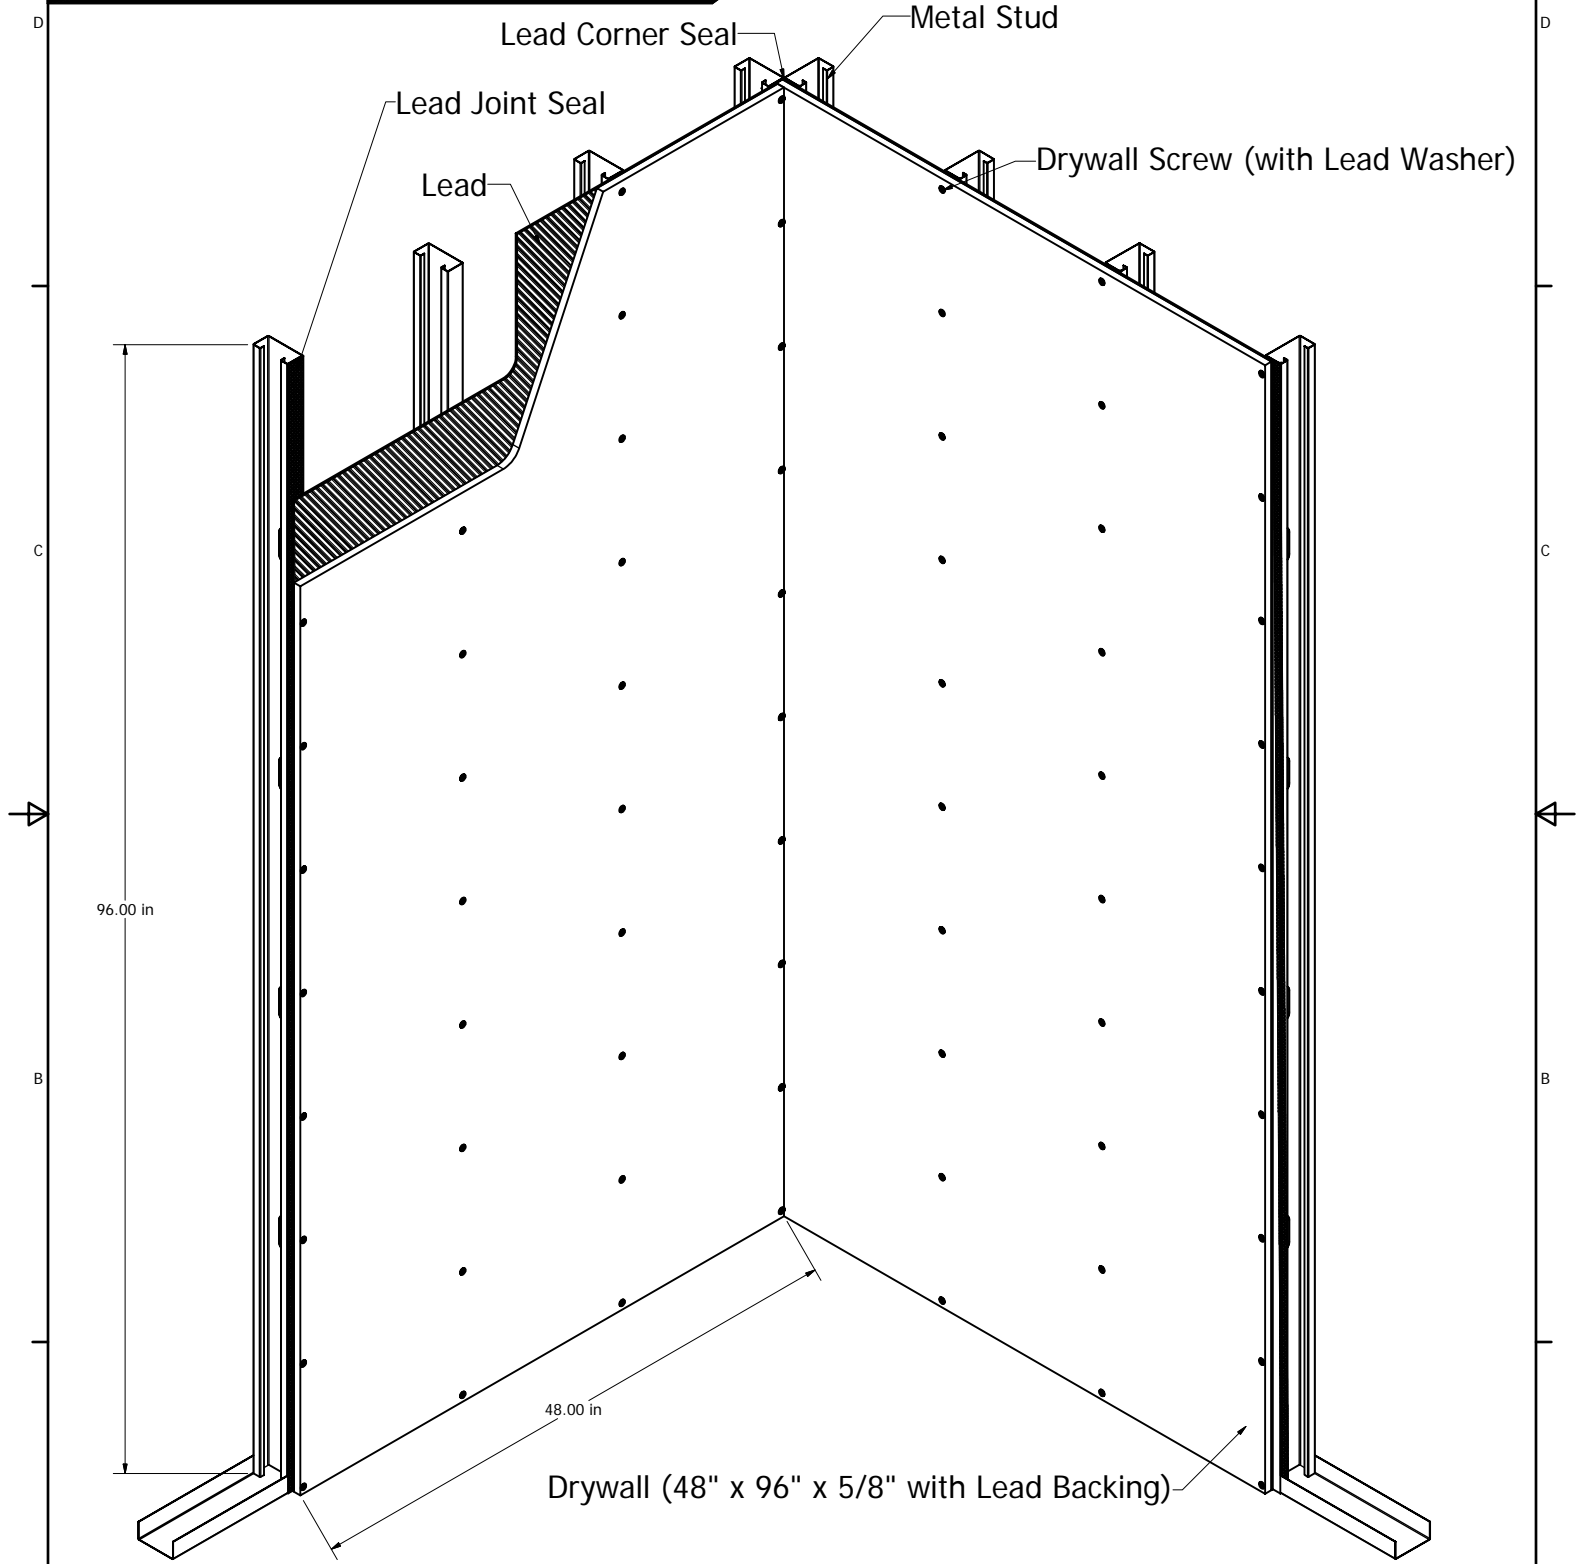

	CLASSIFIED	Wall Board Gypsum Specification	DRAWN	4/23/2009	LONE STAR XRAY SHIELDING		
	C		CHECKED				TITLE
				QA		Lead Backed Drywall Assembly	
				MFG			
All wall board meets Canadian standards CSAA 82-87 and Federal specifications SS-L-30D.			APPROVED		SIZE	DWG NO	REV
			Lead Thickness Per Customer Spec	0.0313" - 0.125"	C	Walls to Studs Assembly	
			SCALE	015:1	SHEET 1 OF 1		