



Corner Construction Wall Specifications

Lead Backed Drywall

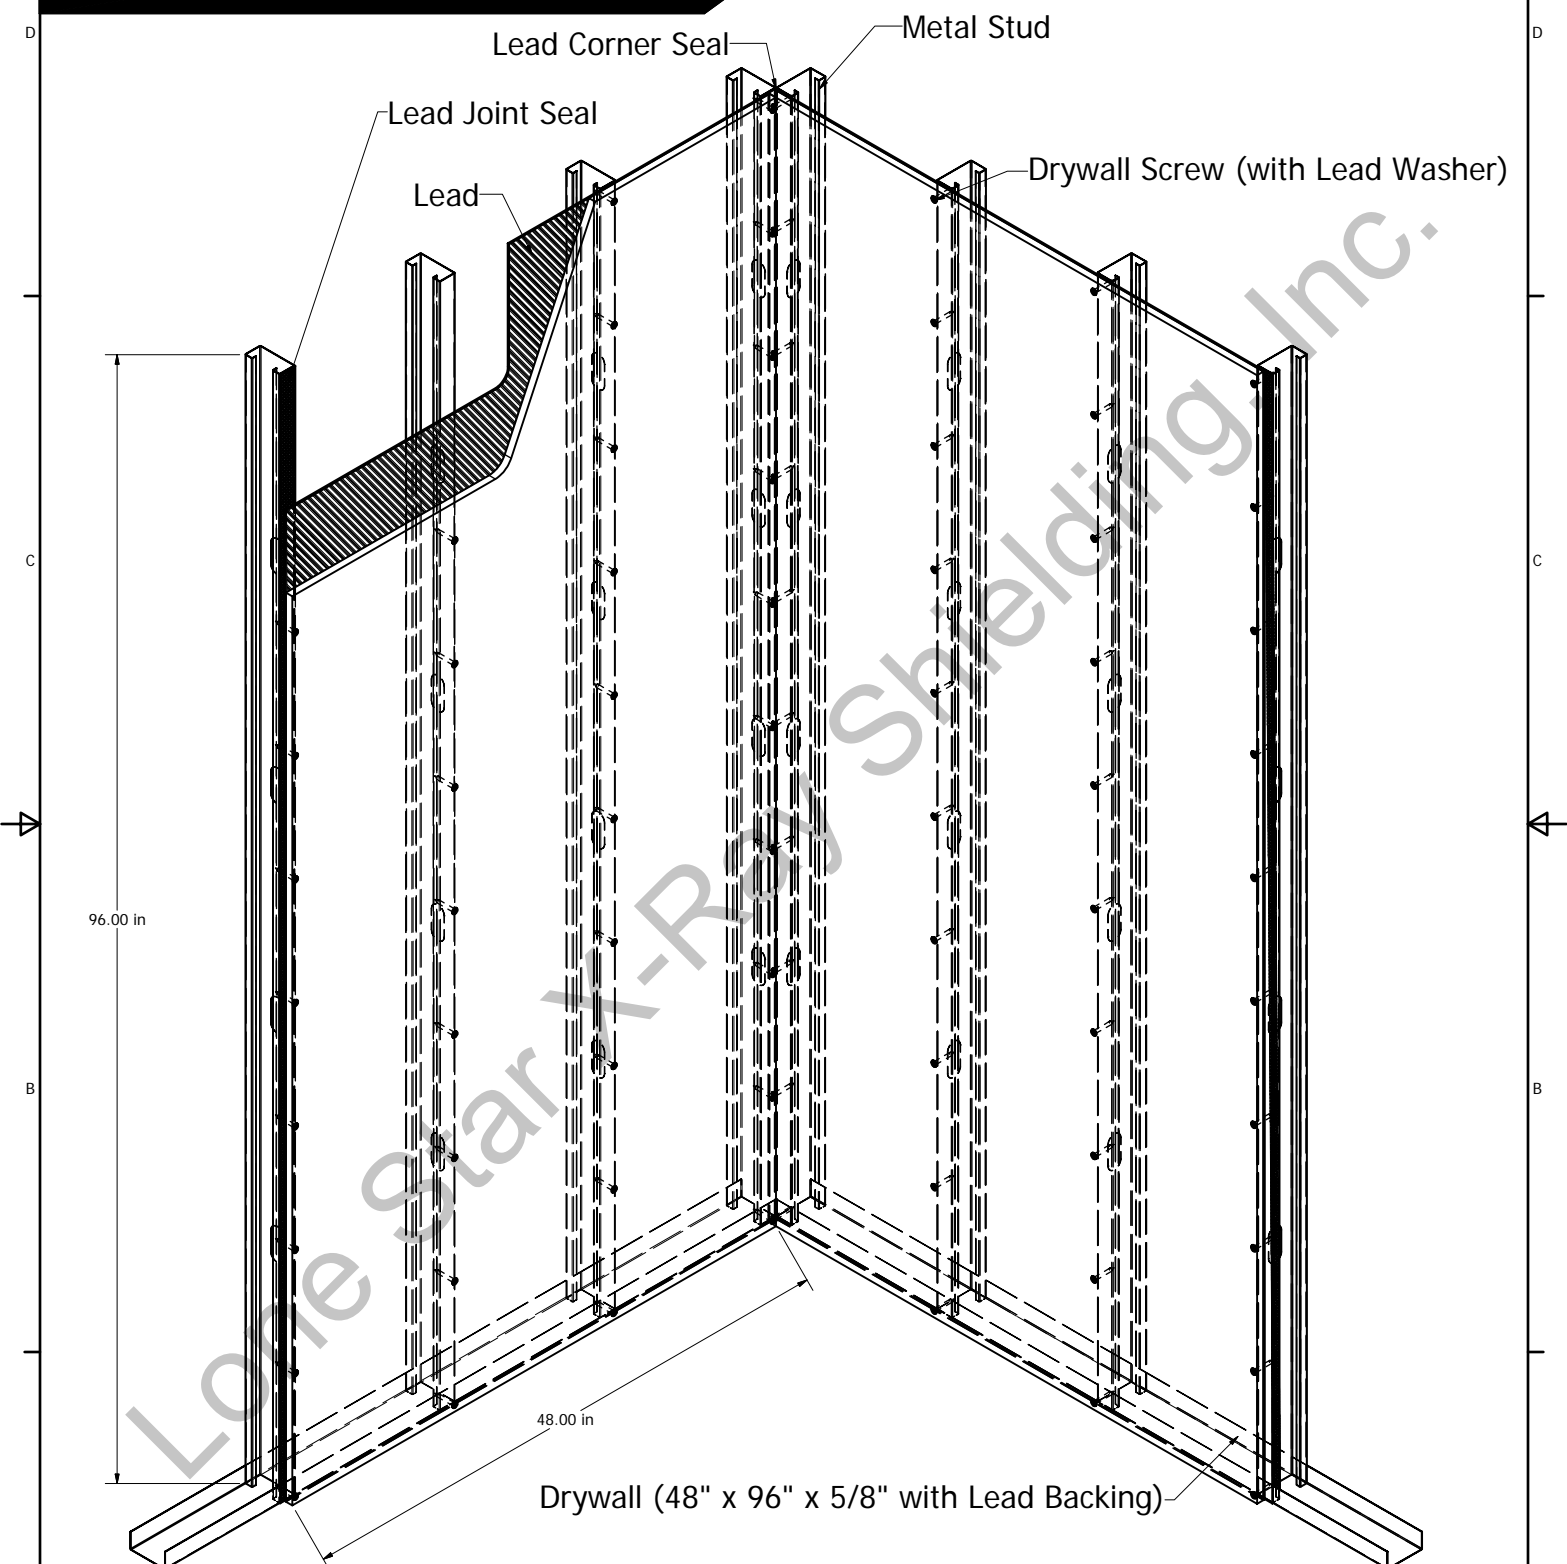

CLASSIFIED 	Wall Board Gypsum Specification	DRAWN DC	4/23/2009	LONE STAR XRAY SHIELDING		
		CHECKED		TITLE Lead Backed Drywall Assembly		
		QA		SIZE C		
		MFG		DWG NO Walls to Studs Assembly Unhidden		
		APPROVED		REV		
All wall board meets Canadian standards CSAA 82-87 and Federal specifications SS-L-30D.		Lead Thickness Per Customer Spec	0.0313" - 0.125"	SCALE 015:1		
				SHEET 1 OF 1		