


LEAD LINED
HOLLOW METAL
DOOR FRAME

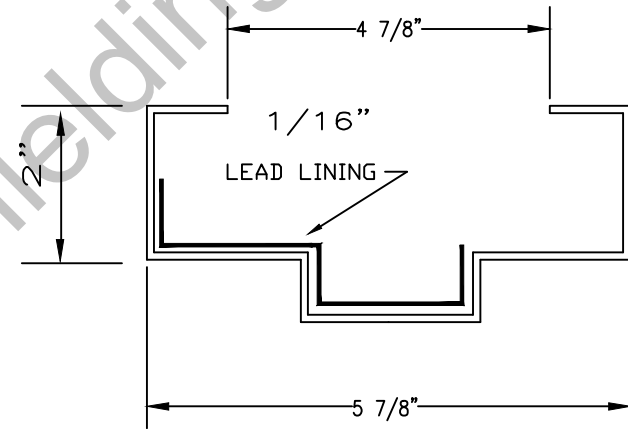

16GA FRAME SECTION
DETAIL

Door 06 - RH

THIS DOCUMENT AND THE INFORMATION CONTAINED
HEREON IS PROPERTY OF LONE STAR X-RAY, AND
MAY NOT BE ALTERED, COPIED, USED FOR MANUFACTURE
OR COMMUNICATED TO ANY OTHER PERSON WITHOUT
THE WRITTEN PERMISSION OF LONE STAR X-RAY.

JOB	DWG NO.		REV
DATE	HOLLOW METAL DOOR FRAME DETAILS		
	SCALE N.T.S.	FILE NO.	SHEET 1 OF 1
			L.M.

LONE STAR X-RAY SHIELDING
P.O. BOX 2176 SPLENDORA, TX 77372